


REV.	APPR. BY	DATE

REV.	APPR. BY	DATE

STREET

ARTERIAL

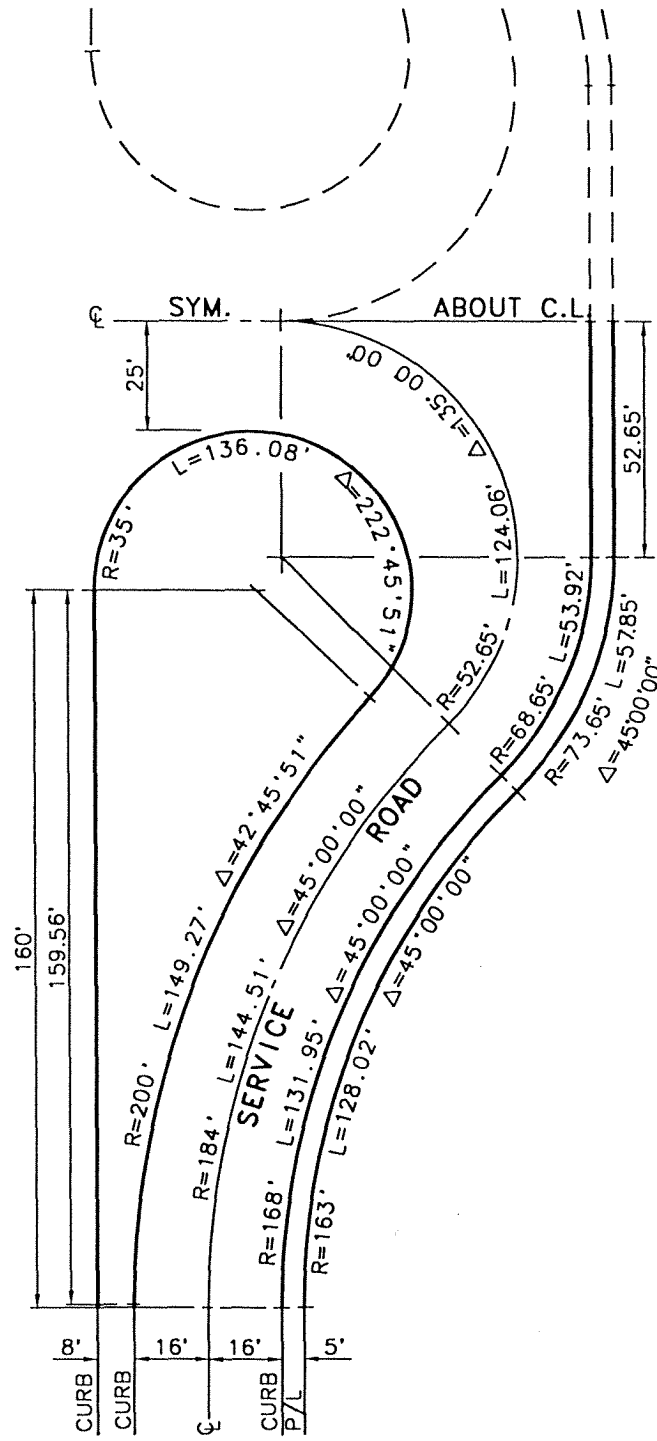

NOT FOR NEW DEVELOPMENT  
ONLY FOR IMPROVING EXISTING CONNECTIONS

	<b>INDUSTRIAL SERVICE ROAD BULB CONNECTION</b>		STANDARD PLAN 2002
	DRAWN: STAFF	CKD.: STAFF <i>AB</i>	PLATE 105
	Department of Public Works		APPR. <i>Granville M. Bowman</i> Granville M. Bowman