

REV.	APPR. BY	DATE
		9-21-95

REV.	APPR. BY	DATE

Oxnard
CITY OF

Department of Public Works

DRAWN: STAFF CKD: STAFF


APPR. *Granville M. Bowman*
Granville M. Bowman

STANDARD PLAN
2002

UNDERGROUND UTILITIES LOCATED IN ARTERIAL

PLATE 121

SHEET 1 OF 1

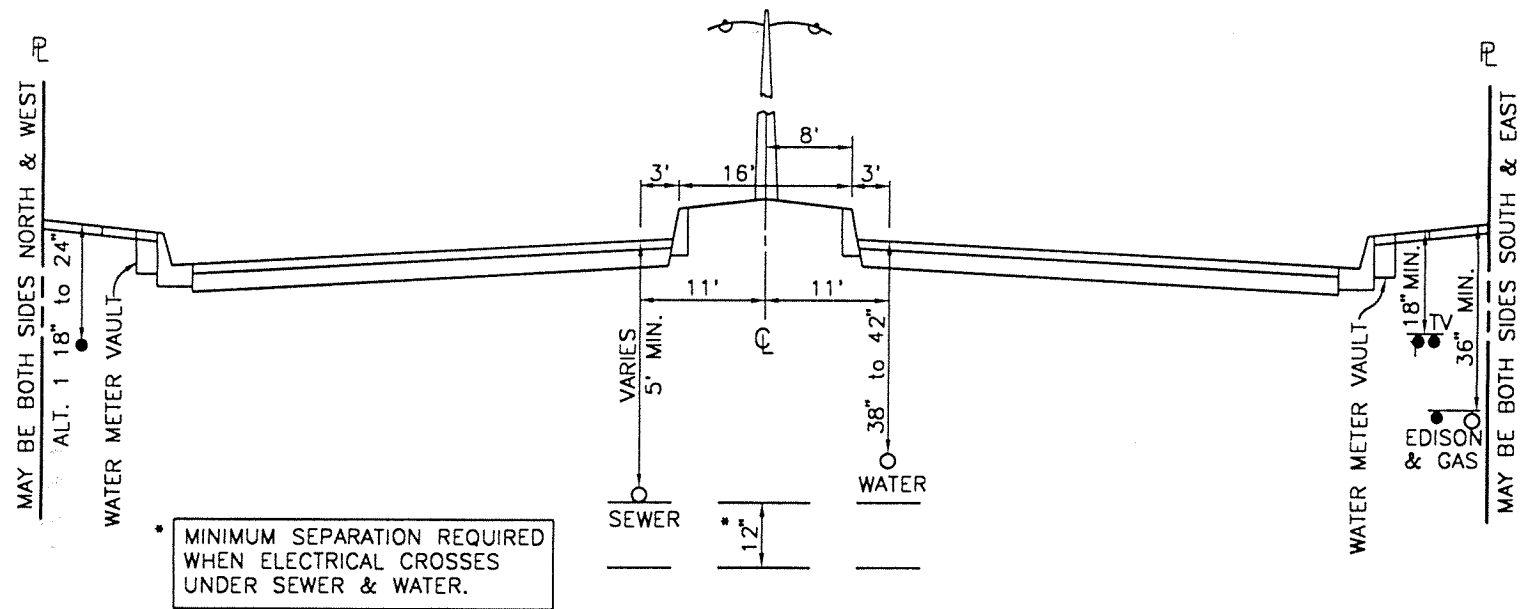

GENERAL NOTES

1. ALL INSTALLATIONS IN PUBLIC RIGHT OF WAY SHALL BE APPROVED BY THE CITY FOR LOCATION.
2. TWO COPIES OF PLANS DETAILING THE LOCATION OF ALL UNDERGROUND UTILITIES INSTALLED SHALL BE SUBMITTED BY THE SUBDIVIDER, OR THE PARTY MAKING THE INSTALLATION, TO THE CITY OF OXNARD FOR REVIEW AND APPROVAL.
3. CABLE TV SHALL CROSS STREETS (TRANSVERSE) AT DEPTH OF 36" PER STATE CODE.
4. ALL TRENCH BACKFILL TO BE COMPACTED PER STANDARD SPECIFICATION FOR PUBLIC WORKS CONSTRUCTION, SECTION 306-1.3.4 AND PLATE 602. TWO SACKS SLURRY BACKFILL ON ALL TRANSVERSE CUTS.
5. IN AREA PREVIOUSLY IMPROVED, CABLE TV SHALL BE INSTALLED PER ALT. 1.
6. DOES NOT COVER CONVENTIONAL UNDERGROUND ELECTRICAL SUBSTRUCTURES WITHIN RESIDENTIAL SUBDIVISION.
7. "AS-BUILTS" ARE REQUIRED FROM THE ENGINEER.
8. ENGINEERING STAKING MUST BE PROVIDED.
9. PERMIT FROM THE CITY IS REQUIRED FOR EACH TRENCH. DRY UTILITIES MAY SHARE A TRENCH.
10. IF WATER AND SEWER IS LOCATED AT A GREATER DEPTH THAN 6', S.C.E. (750 VOLTS OR GREATER) WILL BE PERMITTED TO CROSS ABOVE SAME, BY USING P.C.C. IN A 4" MINIMUM THICKNESS ENCASEMENT, AS PER P.U.C..
11. ANY UTILITIES CUTS ACROSS STREET WILL BE 90° TO STREET ALIGNMENT.