








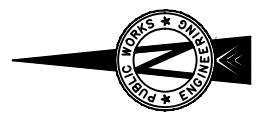
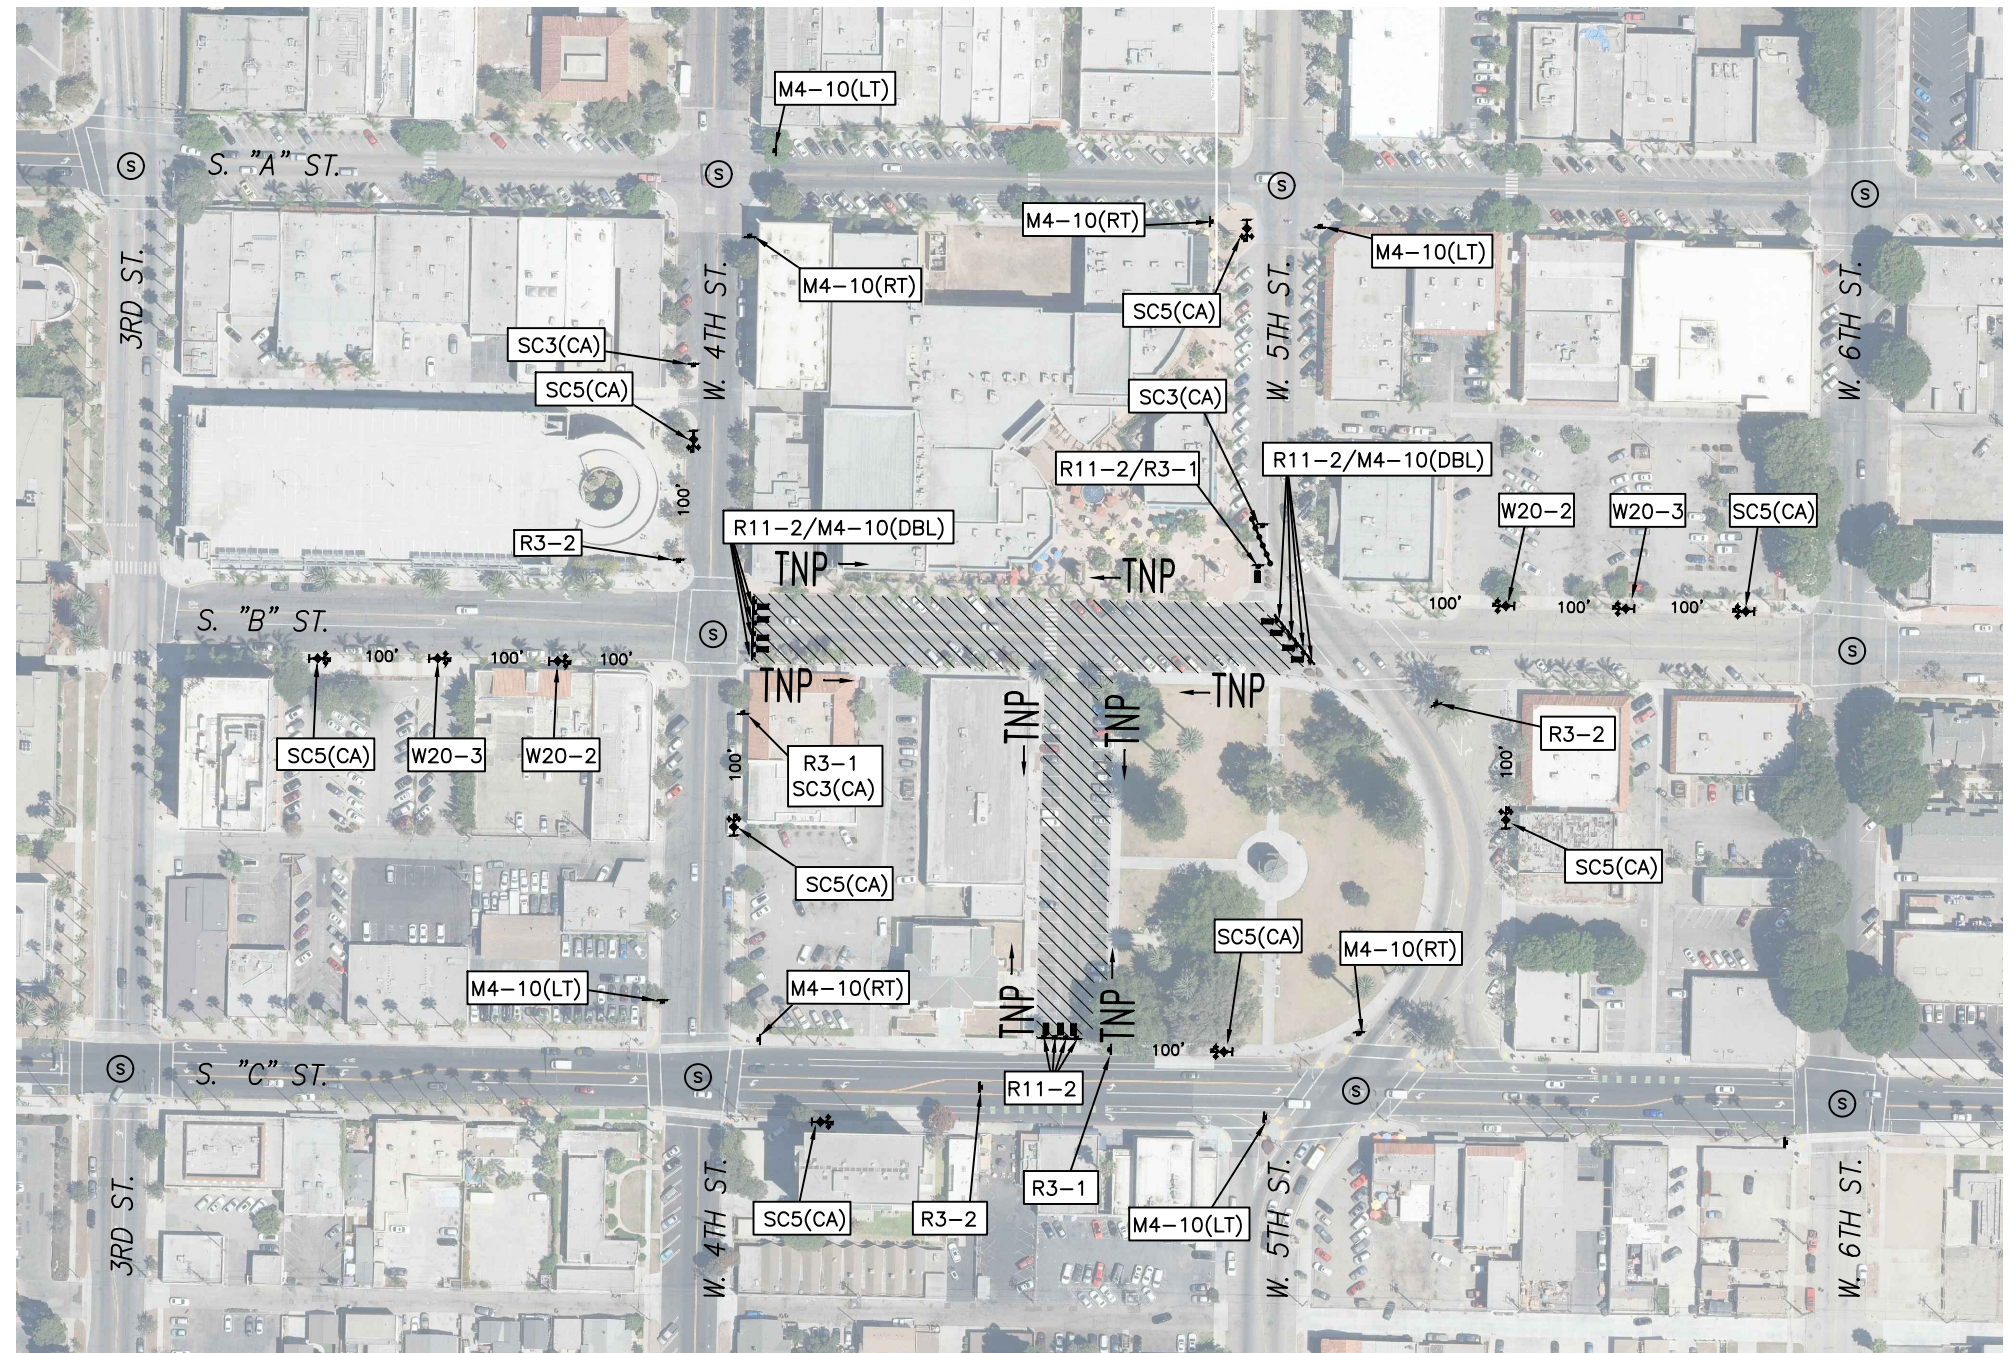
TRAFFIC CONTROL GENERAL NOTES

1. IT IS THE RESPONSIBILITY OF THE EVENT ORGANIZER TO INSTALL THE TRAFFIC CONTROL DEVICES AS SHOWN HEREON, AS WELL AS ADDITIONAL TRAFFIC CONTROL DEVICES AS MAY BE REQUIRED TO ENSURE THE SAFE MOVEMENT OF TRAFFIC AND PEDESTRIANS THROUGH OR AROUND THE SPECIAL EVENT, PROVIDING MAXIMUM SAFETY TO THE PUBLIC.
2. ALL TRAFFIC CONTROL DEVICES AND THEIR PLACEMENT SHALL CONFORM TO THE REQUIREMENTS OF THE CALIFORNIA MANUAL ON UNIFORM TRAFFIC CONTROL DEVICES (CA-MUTCD), LATEST REVISION.
3. FIELD CHANGES, OTHER THAN MINOR ADJUSTMENTS, MUST BE AUTHORIZED BY THE CITY TRAFFIC ENGINEER OR TRANSPORTATION SERVICES MANAGER.
4. PLAN IMPLEMENTATION AND DEVICE PLACEMENT SHALL BE PERFORMED BY TRAINED PERSONNEL.
5. TRAFFIC CONTROL DEVICES MUST BE MONITORED AND MAINTAINED BY THE EVENT ORGANIZER AT ALL TIMES.
6. TEMPORARY "NO PARKING" SIGNS MUST BE PLACED 72 HOURS IN ADVANCE OF SCHEDULED CLOSURE.
7. EVENT ORGANIZER SHALL MAINTAIN ACCESS TO ALL DRIVEWAYS AND BUSINESSES AT ALL TIMES UNLESS OTHERWISE NOTED. EVENT ORGANIZER SHALL NOTIFY ALL IMPACTED BUSINESSES THREE (3) BUSINESS DAYS IN ADVANCE PRIOR TO CLOSURE OF DRIVEWAY OR ACCESS.
8. EVENT ORGANIZER SHALL NOTIFY TRAFFIC ENGINEERING AT (805)385-7871 3 BUSINESS DAYS AHEAD OF ANY REQUIRED SIGNAL MODIFICATIONS. A NOTIFICATION EMAIL SHALL ALSO BE SENT TO TMC@OXNARD.ORG THAT DETAILS THE TRAFFIC SIGNALS BEING MODIFIED, DATES AND HOURS.
9. TRAFFIC CONTROL DEVICES TO REMAIN IN PLACE OVERNIGHT SHALL BE LIGHTED.


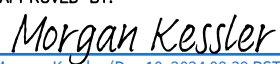

LEGEND:

-  = 28"(MIN) REFLECTIVE TRAFFIC CONES
-  = SIGN MOUNTED ON HIGH LEVEL WARNING (FLAGTREE)
-  = TYPE II BARRICADE WITH SIGN
-  = MOBILE VEHICLE BARRIER
-  = SIGNALIZED INTERSECTION
-  = ACTIVITY AREA LIMITS
-  = POST "TEMPORARY NO PARKING" SIGNS

SIGN LEGEND:



DRAWING NOT TO SCALE

	PUBLIC WORKS DEPARTMENT TRAFFIC ENGINEERING DIVISION APPROVED BY:  Morgan Kessler (Dec 10, 2024 08:39 PST)
	MORGAN KESSLER, P.E. DATE
DOWNTOWN SPECIAL EVENT TRAFFIC CONTROL PLAN (A)	
SHEET No. <u>1</u> OF <u>1</u>	